


WORK AREA AND TRUCK WITH FLASHING BEACON OR BOOM TRUCK W/FLASHING YELLOW BEACON

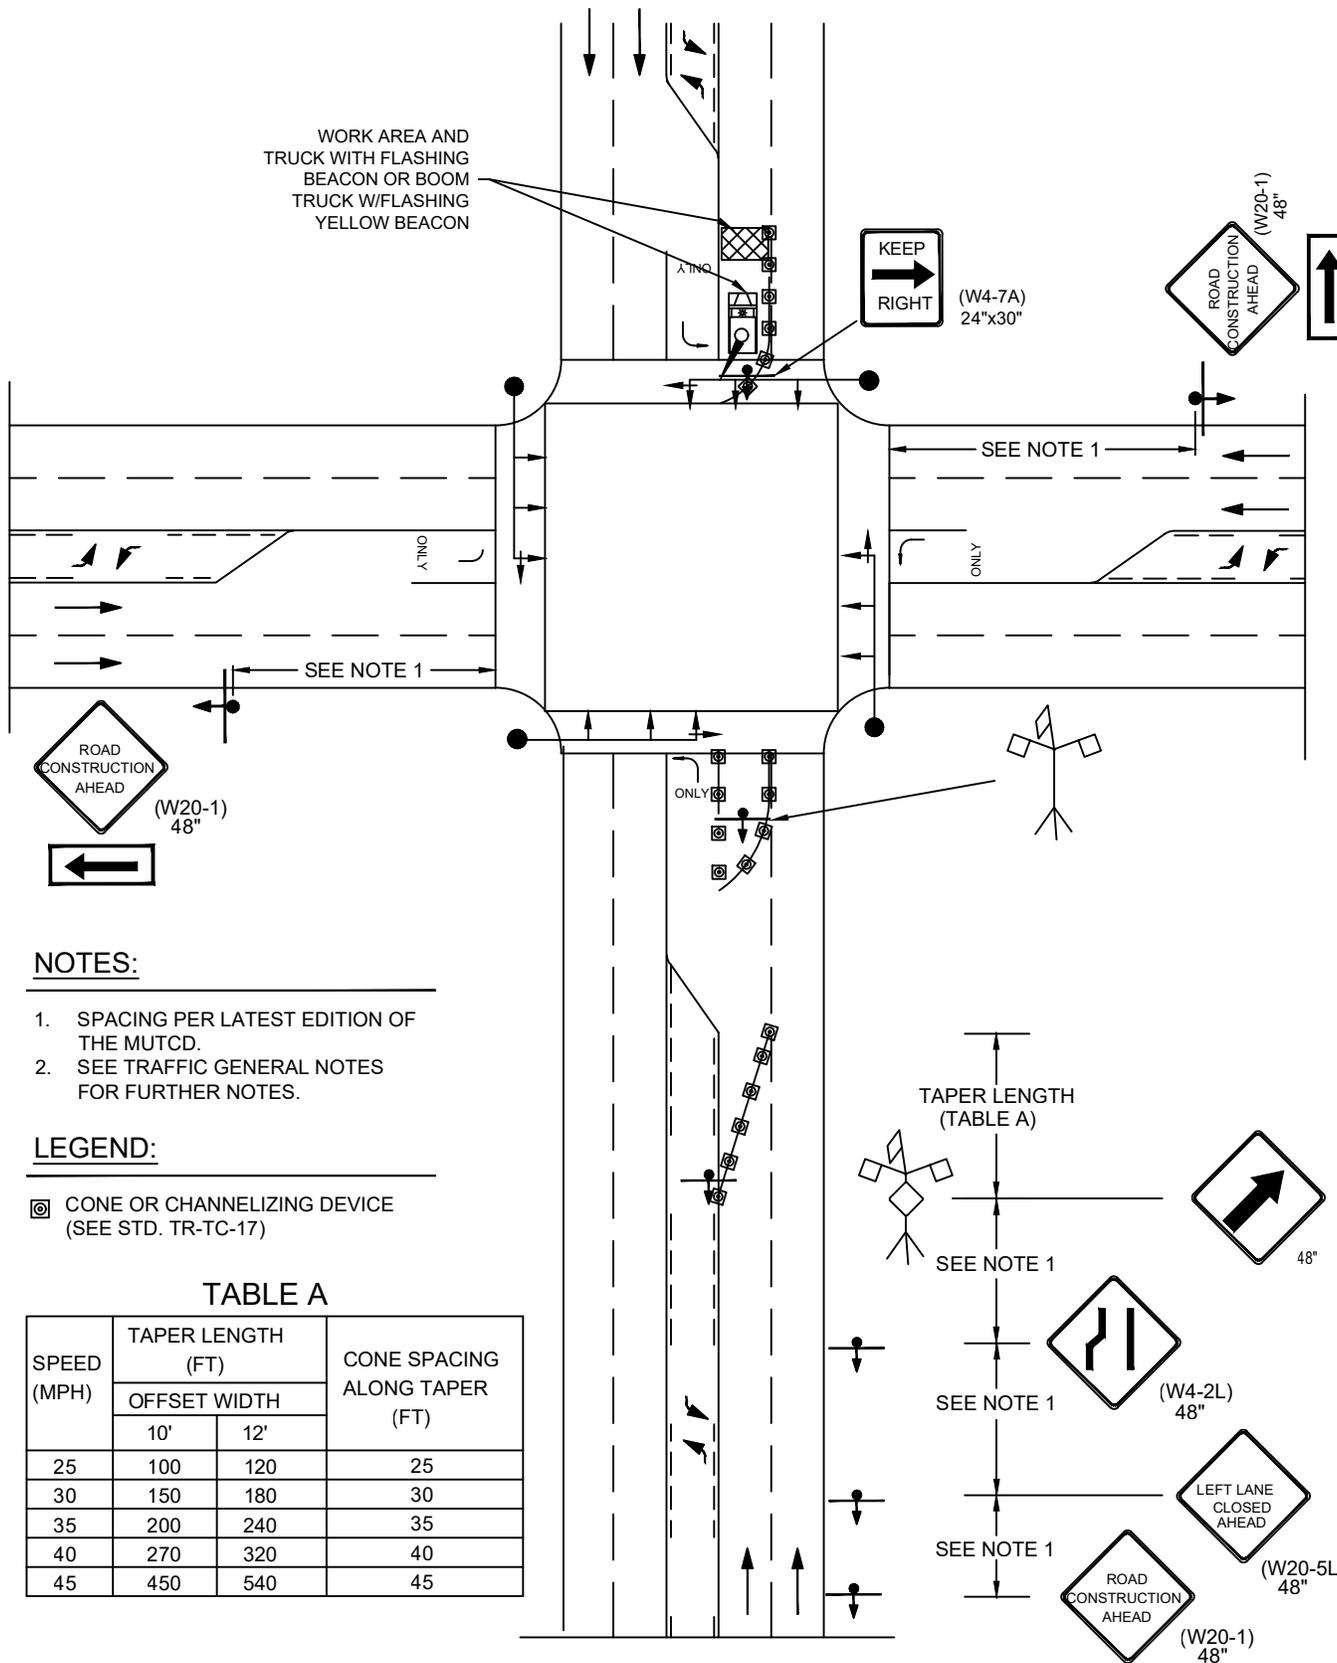

NOTES:

1. SPACING PER LATEST EDITION OF THE MUTCD.
2. SEE TRAFFIC GENERAL NOTES FOR FURTHER NOTES.

LEGEND:

☉ CONE OR CHANNELIZING DEVICE (SEE STD. TR-TC-17)

TABLE A

SPEED (MPH)	TAPER LENGTH (FT)		CONE SPACING ALONG TAPER (FT)
	OFFSET WIDTH		
	10'	12'	
25	100	120	25
30	150	180	30
35	200	240	35
40	270	320	40
45	450	540	45



TCP 5-LANE INTERSECTION, FAST LEFT LANE CLOSURE

TR-TC-7-TCP-5-Lane-Intersection-Fast-Left-Lane-Closure.dwg

DRAWING NUMBER	TR-TC-7
SCALE	NONE
REVISION DATE	12/20
DEPARTMENT	PW